



**COVERS are flush mounted GMS locking (Pedestrian Duty)**

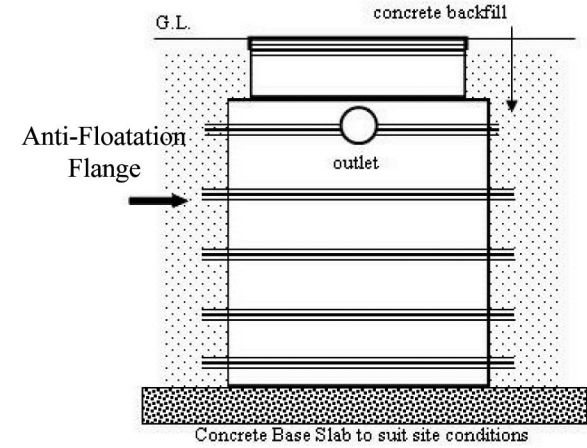

MODEL Ref	Width	Length	Blower Rating
CLF 13 (125pe)	1600mm	8300mm	1.1kw
CLF 14 (150pe)	1600m	9300mm	1.1kw
CLF15 (200pe)	1600mm	10600mm	2.0kw
CLF16 (250pe)	2350mm	11600mm	3.0kw
CLF17 (300pe)	2500mm	12100mm	4.0kw

**Air Blower mounted above ground in weatherproof housing**  
*\* Note invert level may be varied to suit a particular application.*

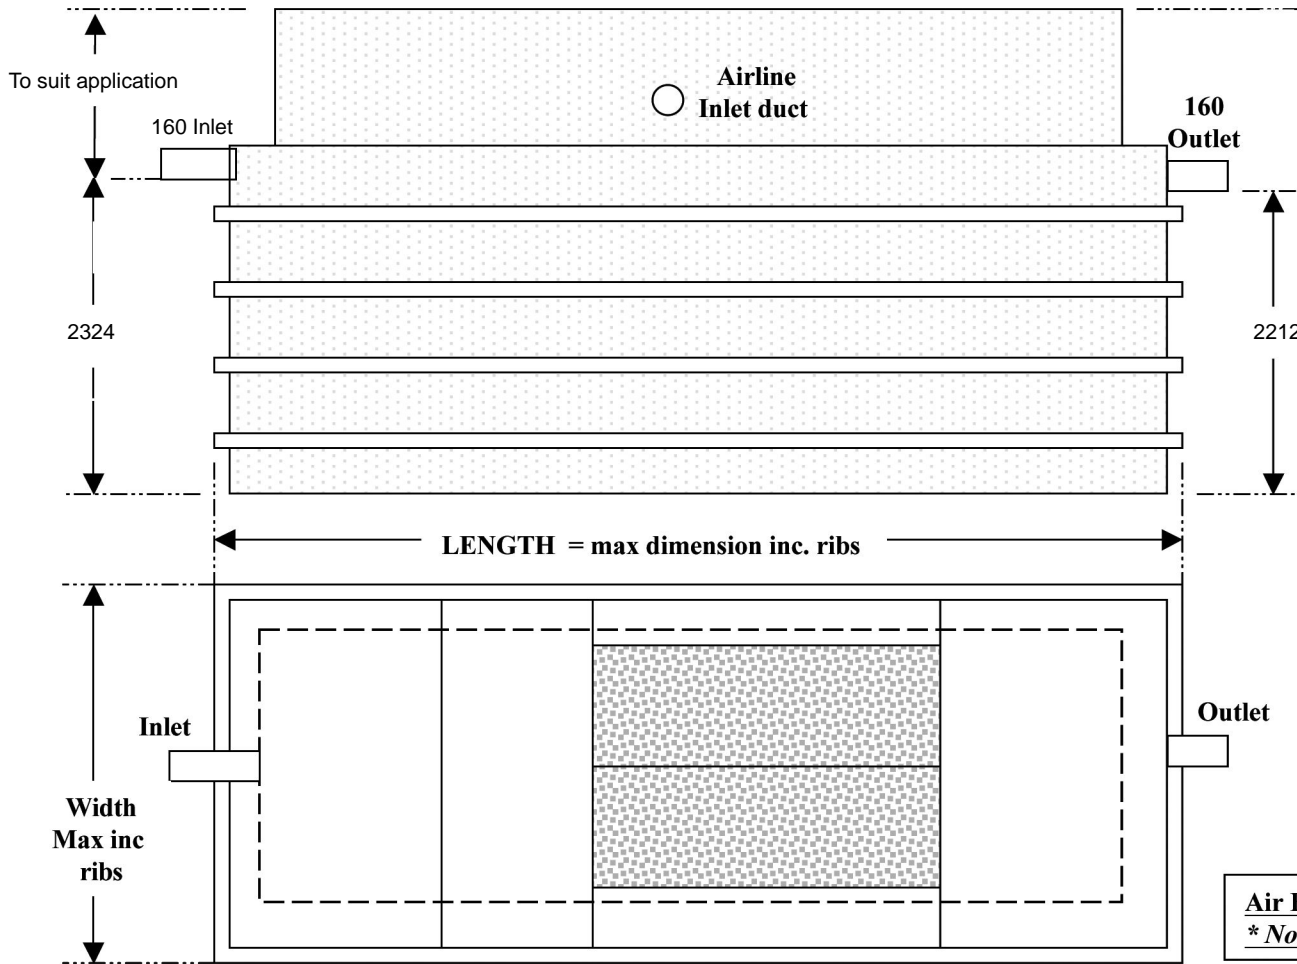

Croom, Enmore Road, Enmore, Bridgwater, Somerset. TA5 2AN  
 Tel: 01278 671927 Fax: 01278 671963 E-mail: info@synergy-wtp.co.uk  
 Web: www.synergy-wtp.co.uk

Drawing Title:

**Matrix CLF13-17  
 Standard Layout**

Revision Details:


Drawing No.  
**CLF13-17/  
 125/150/200/250/300G**

Date:  
**June 2010**

All dimensions are in mm Scale: NTS

Drawn by: