



COVERS are flush mounted GMS locking (Pedestrian Duty)

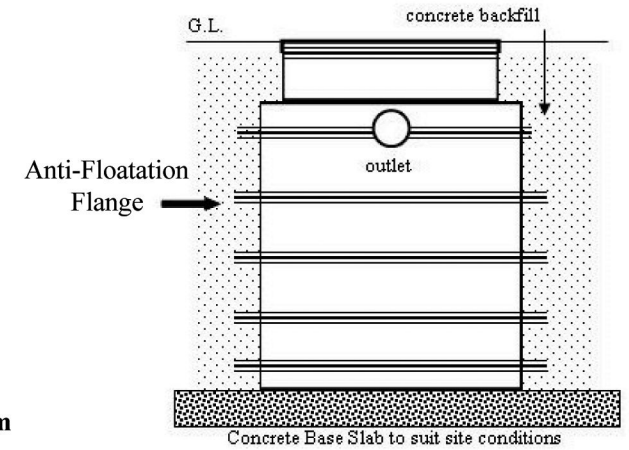

| MODEL Ref | Width | Length | Blower Rating |
|--------------|--------|--------|---------------|
| CLF 4 (25pe) | 1500mm | 4710mm | 120w |
| CLF 5 (30pe) | 2124mm | 4010mm | 0.55kw |
| CLF 6 (40pe) | 2124mm | 5060mm | 0.55kw |
| CLF 7 (50pe) | 2124mm | 5610mm | 0.55kw |

Air Blower mounted above ground in weatherproof housing
**Note inlet invert may be varied to suit a particular application.*

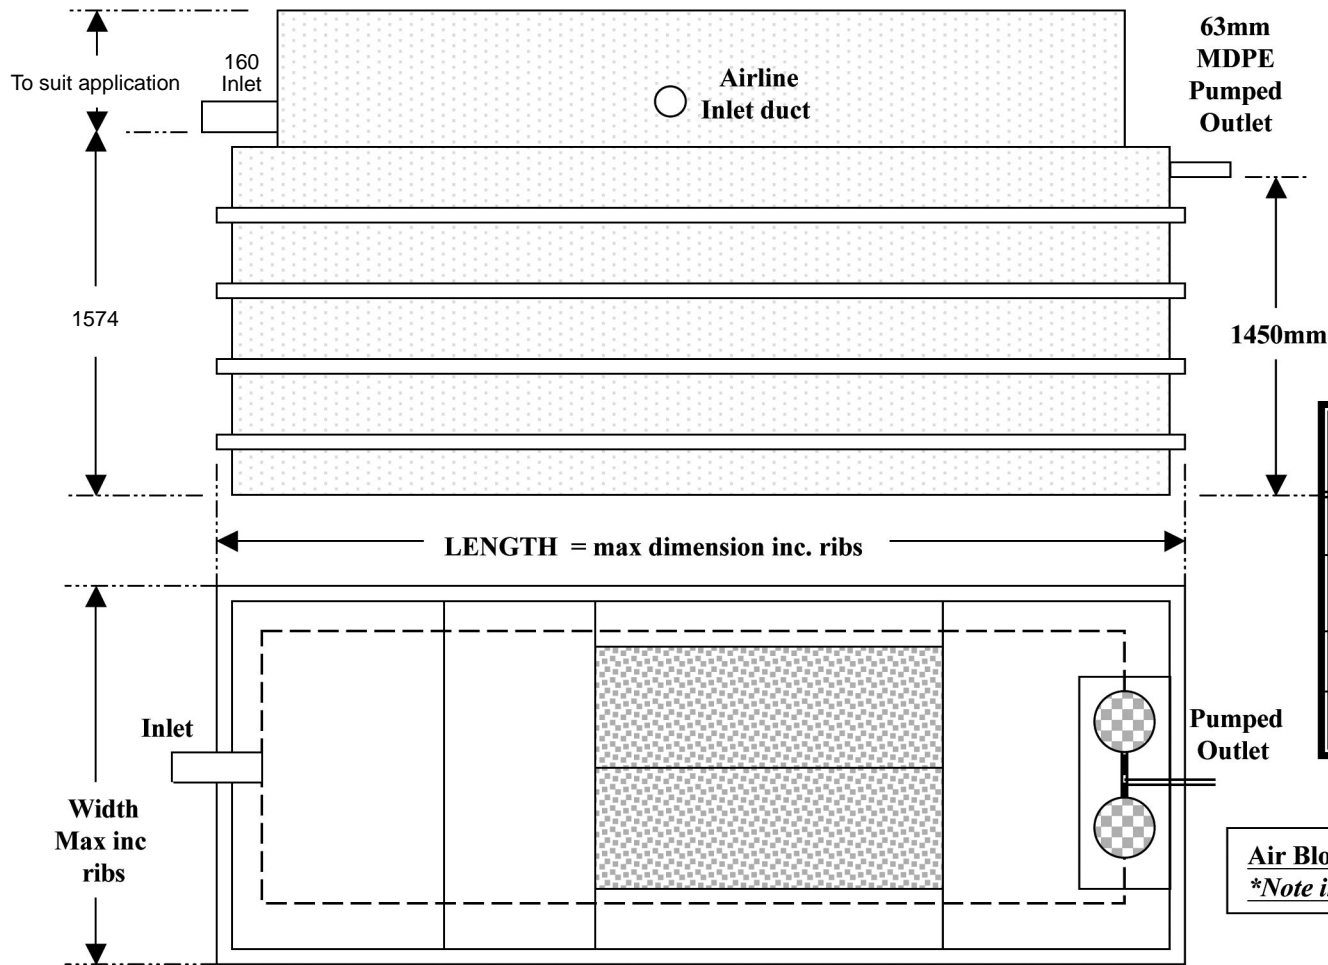

Croom, Enmore Road, Enmore, Bridgwater, Somerset. TA5 2AN
 Tel: 01278 671927 Fax: 01278 671963 E-mail: info@synergy-wtp.co.uk
 Web: www.synergy-wtp.co.uk

Drawing Title:

**Matrix CLF4-7
 Duplex Pump Discharge**

Revision Details:

| | |
|--|--|
| | |
| | |
| | |
| | |

Drawing No

**CLF4-7/
 25/30/40/50P**

Date:

June 2010

Drawn by:

All dimensions are in mm

Scale: NTS