



COVERS are flush mounted GMS locking (Pedestrian Duty)

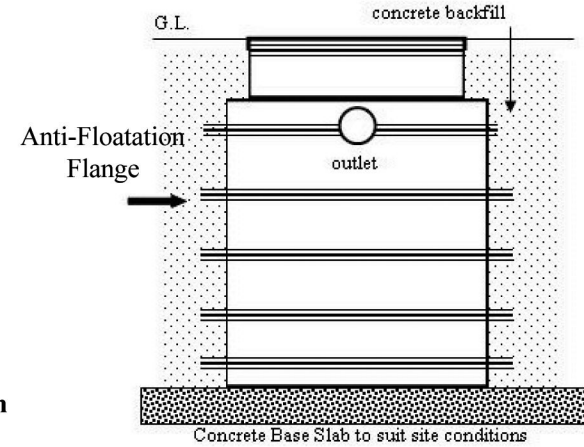

MODEL Ref	Width	Length	Blower Rating
CLF 4 (25pe)	1500mm	4710mm	120w
CLF 5 (30pe)	2124mm	4010mm	0.55kw
CLF 6 (40pe)	2124mm	5060mm	0.55kw
CLF 7 (50pe)	2124mm	5610mm	0.55kw

Air Blower mounted above ground in weatherproof housing
**Note Inlet invert may be adjusted to suit a particular application.*

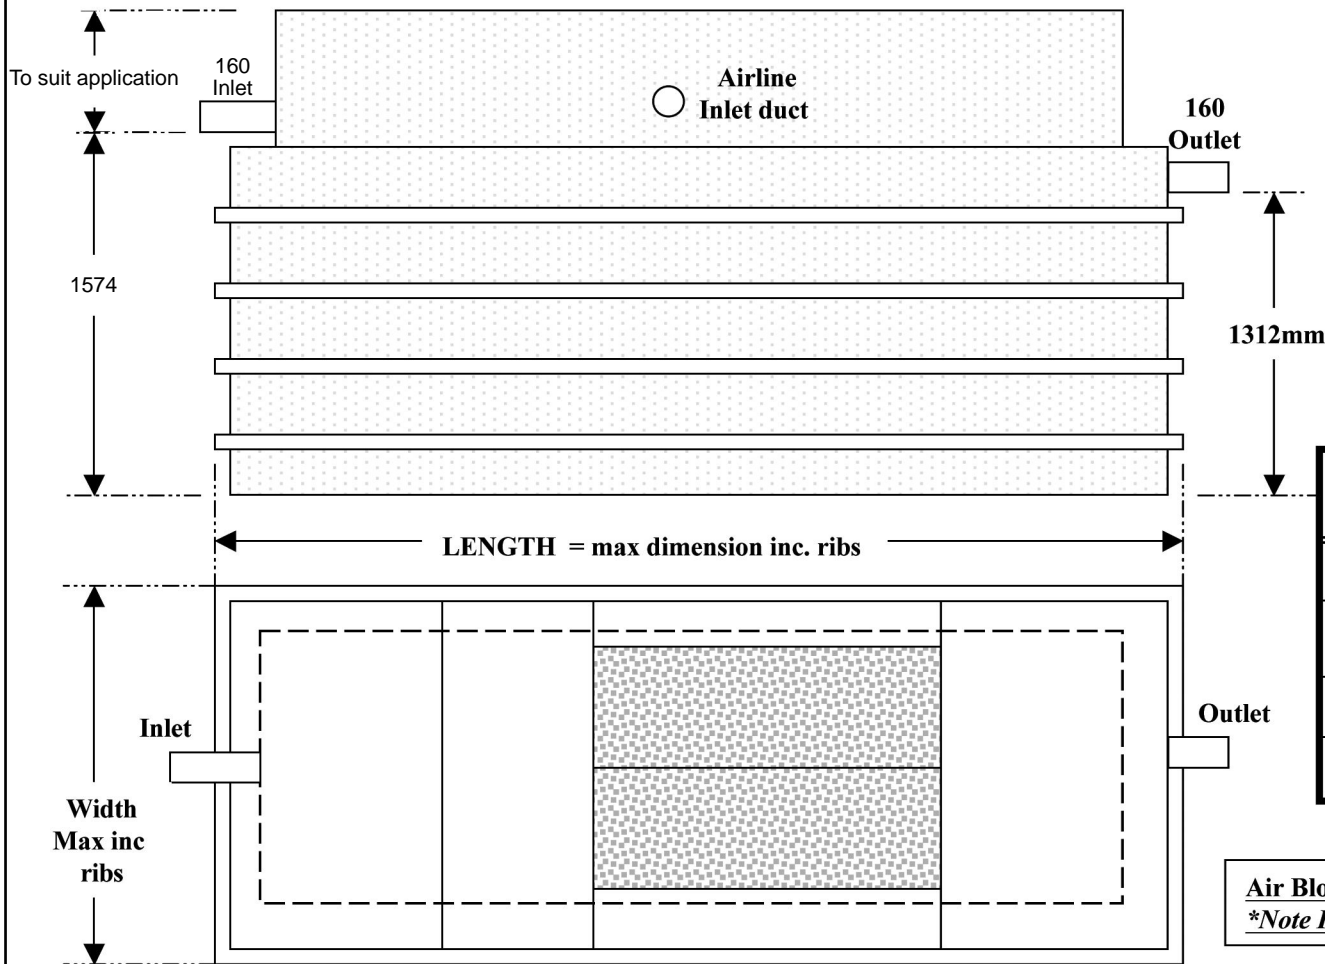

Croom, Enmore Road, Enmore, Bridgwater, Somerset. TA5 2AN
 Tel: 01278 671927 Fax: 01278 671963 E-mail: info@synergy-wtp.co.uk
 Web: www.synergy-wtp.co.uk

Drawing Title:

**Matrix CLF4-7
 Standard Layout**

Revision Details:

Drawing No

**CLF4-7/
 25/30/40/50G**

Date:

June 2010

Drawn by:

All dimensions are in mm

Scale: NTS