



COVERS are flush mounted GMS locking (Pedestrian Duty)

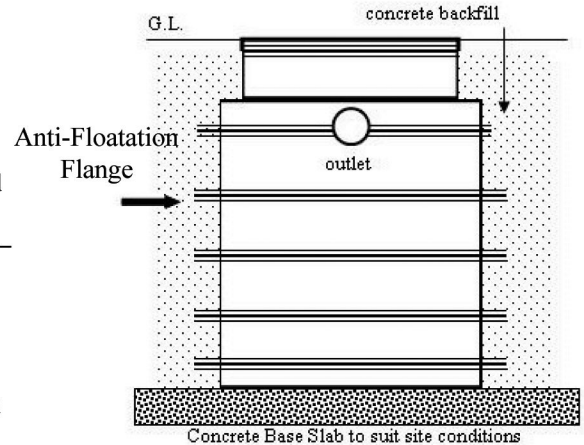

MODEL Ref	Width	Length	Blower Rating
CLF 8 (60pe)	2124mm	6010mm	0.75kw
CLF 9 (70pe)	2124mm	6810mm	0.75kw
CLF10 (80pe)	2524mm	6760mm	0.75kw
CLF11 (90pe)	2524mm	7360mm	1.10kw
CLF12 (100pe)	2524mm	7760mm	1.10kw

Air Blower mounted above ground in weatherproof housing
**Note inlet invert may be varied to suit a particular application.*

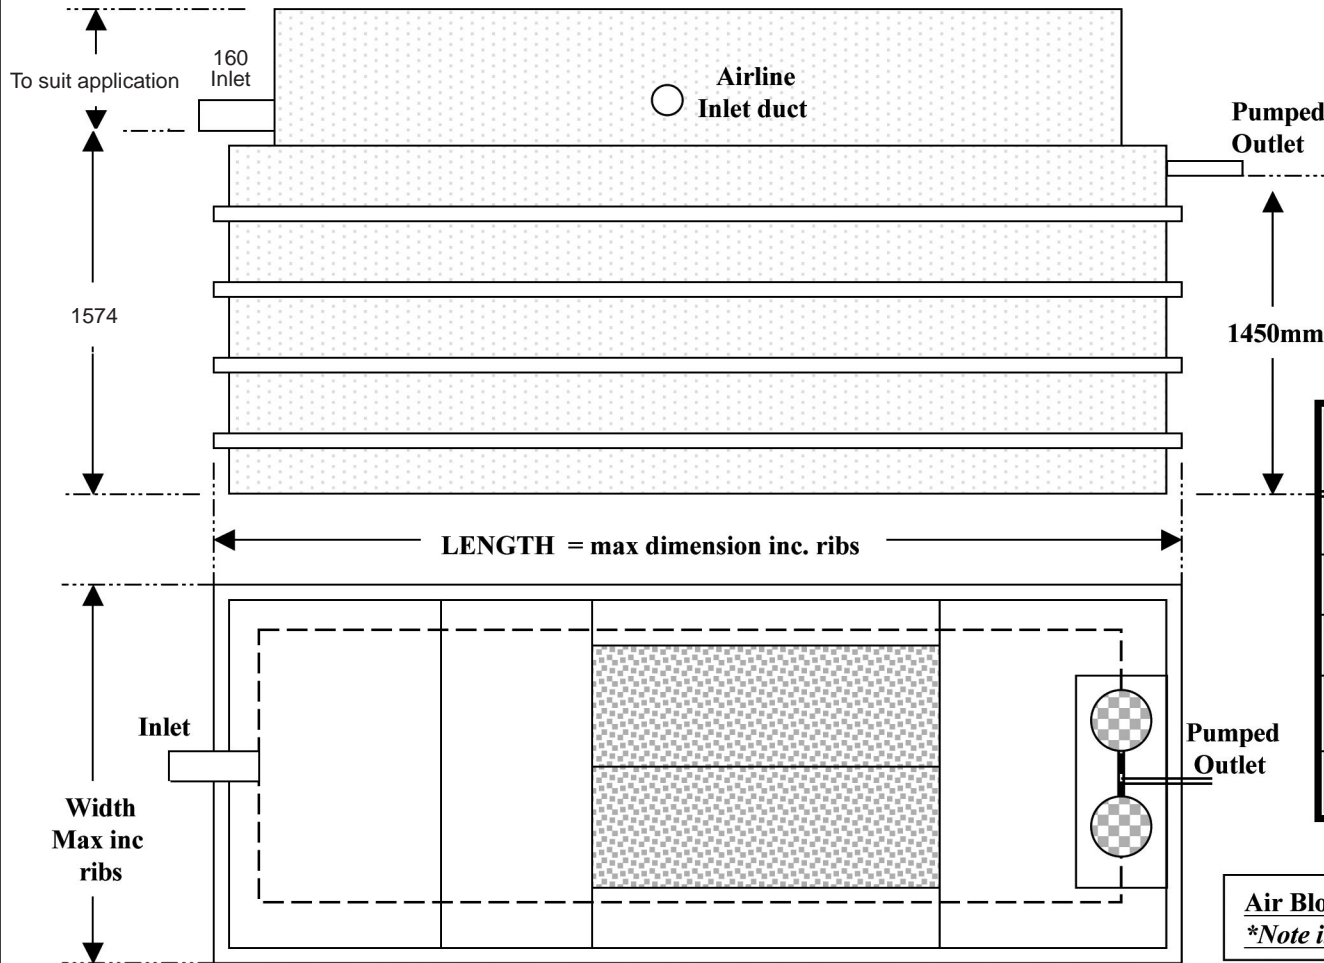

Croom, Enmore Road, Enmore, Bridgwater, Somerset. TA5 2AN
 Tel: 01278 671927 Fax: 01278 671963 E-mail: info@synergy-wtp.co.uk
 Web: www.synergy-wtp.co.uk

Drawing Title:
**Matrix CLF8-12
 Duplex Pump Discharge**

All dimensions are in mm Scale: NTS

Revision Details:

Drawing No.
**CLF8-12/
 60/70/80/90/100P**
 Date:
June 2010
 Drawn by: