



**COVERS are flush mounted GMS locking (Pedestrian Duty)**

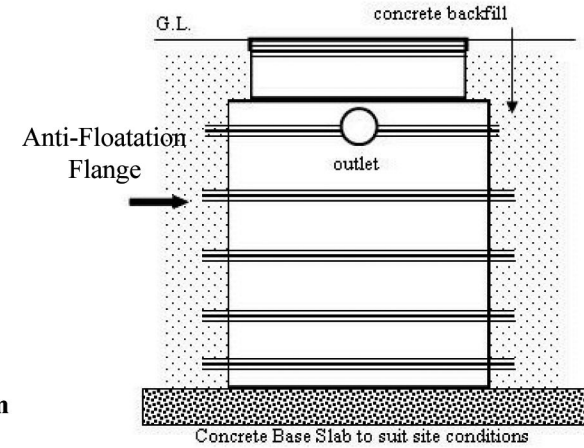

MODEL Ref	Width	Length	Blower Rating
CLF 8 (60pe)	2124mm	6010mm	0.75kw
CLF 9 (70pe)	2124mm	6810mm	0.75kw
CLF10 (80pe)	2524mm	6760mm	0.75kw
CLF11 (90pe)	2524mm	7360mm	1.10kw
CLF12 (100pe)	2524mm	7760mm	1.10kw

**Air Blower mounted above ground in weatherproof housing**  
*\*Note inlet invert may be varied to suit a particular application.*

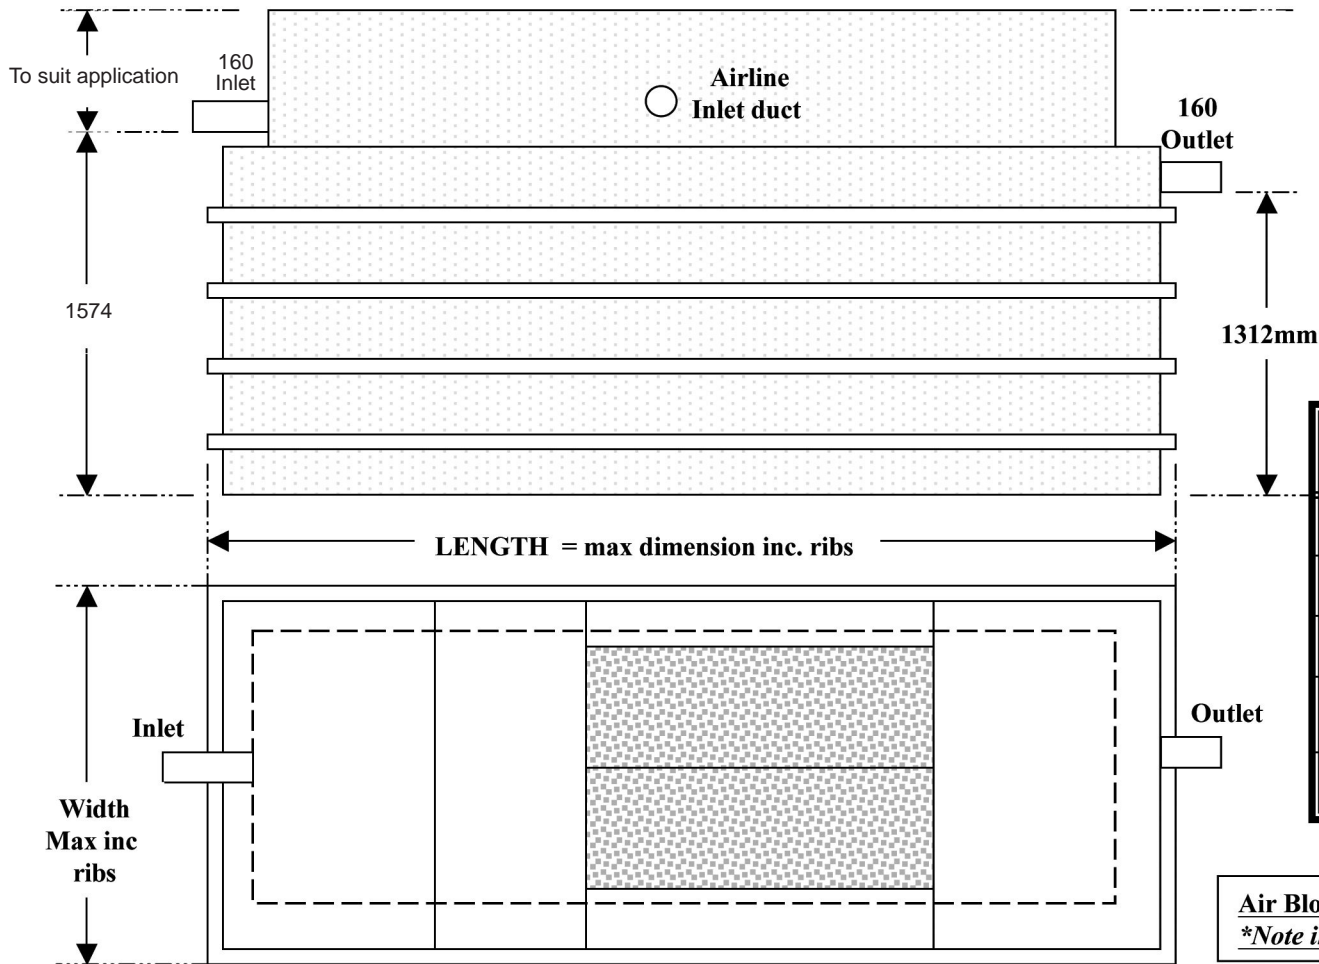

Croom, Enmore Road, Enmore, Bridgwater, Somerset. TA5 2AN  
 Tel: 01278 671927 Fax: 01278 671963 E-mail: info@synergy-wtp.co.uk  
 Web: www.synergy-wtp.co.uk

Drawing Title:

**Matrix CLF8-12  
 Standard Layout**

Revision Details:


Drawing No.

**CLF8-12/  
 60/70/80/90/100G**

Date:

**June 2010**

All dimensions are in mm

Scale: NTS

Drawn by: